


77 678 64 299 53 326 53 210 440 76
 77 678 64 127 53 120 53 326 53 650 76

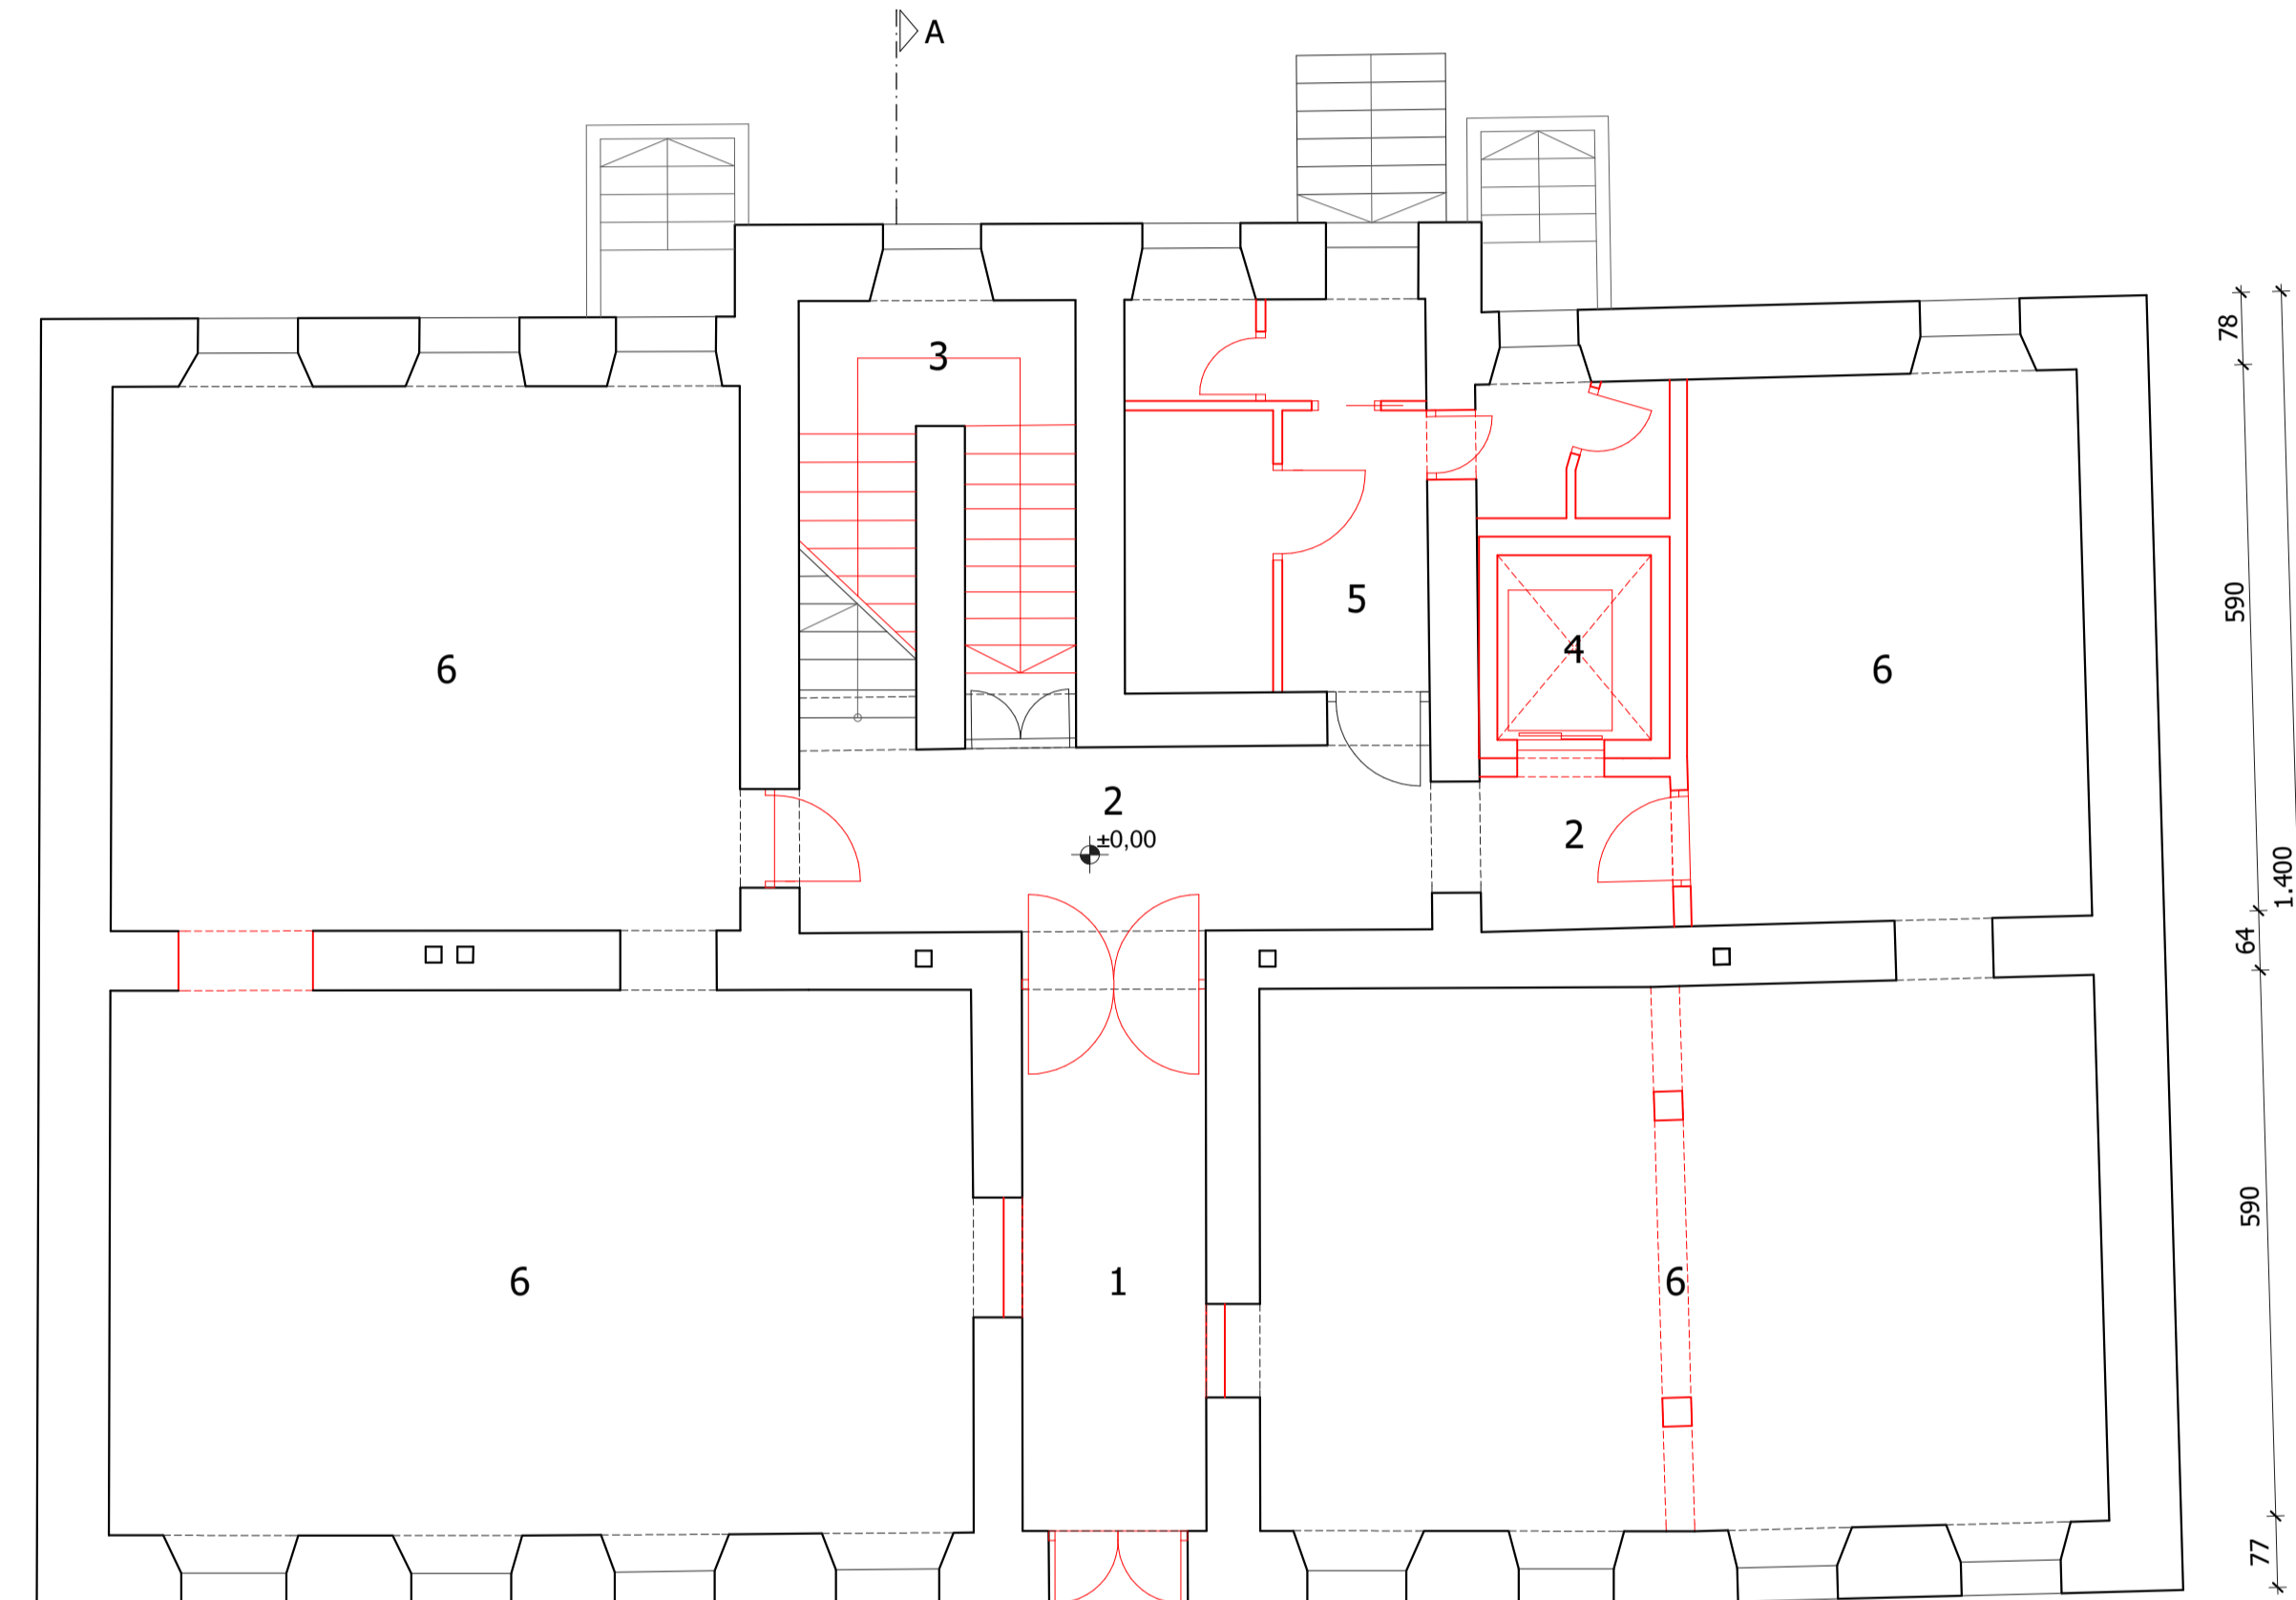


78 935 53 199 58 439 31 448 80
 2.320

POSTOJEĆE STANJE PRJEDLOG PRENAMJENE - KONCEPT

TLOCRT PRIZEMLJA
 KONCEPT 1



POSTOJEĆE STANJE, M 1:250

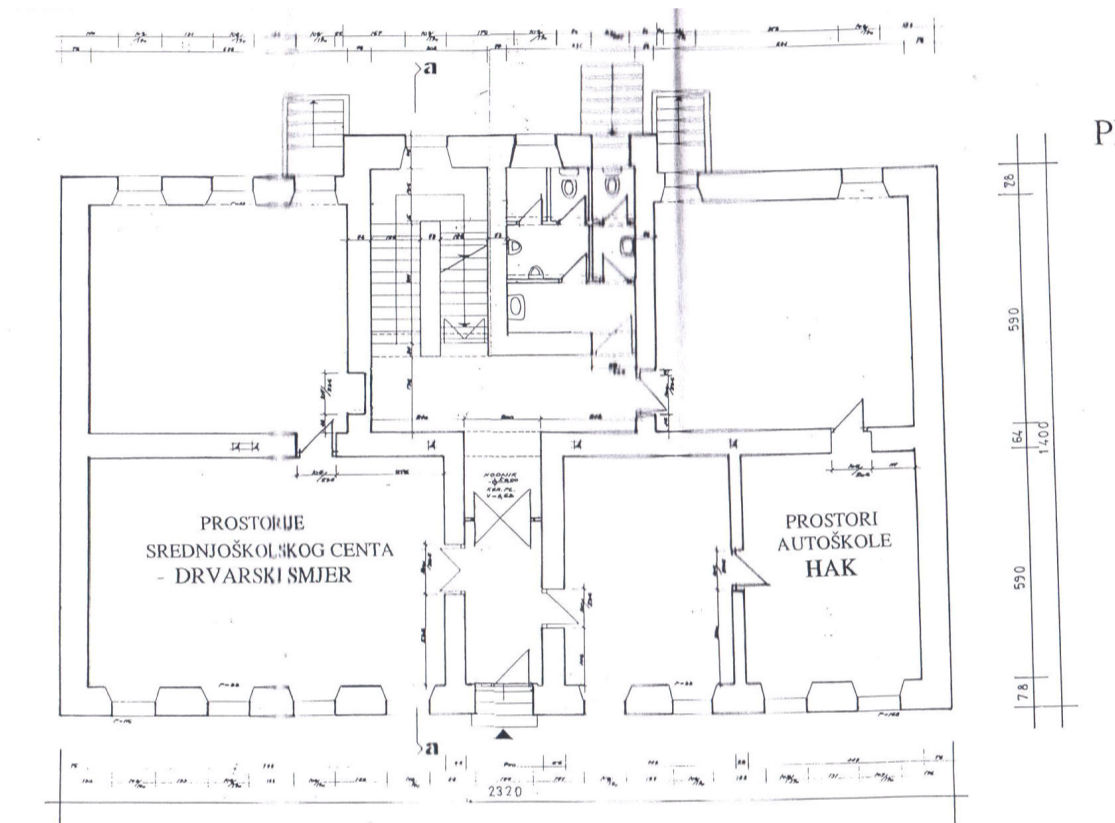

PLANIRANO STANJE: glavni ulaz, knjižnica

1	VJETROBRAN	P = 11,61 m ²
2	ULAZNI HALL	P = 19,88 m ²
3	STUBIŠTE	P = 12,64 m ²
4	LIFT	P = 3,31 m ²
5	SANITARNI PROSTOR	P = 16,55 m ²
6	KNJIŽNICA	P = 176,99 m ²
PRIZEMLJE NETO UKUPNO		P = 240,98 m ²



PLANIUM d.o.o. :: Rastočine 6, Rijeka 51000 :: T:+385 51 263 842 :: planium-doo@h-1.hr

ZGRADA ZGRADA STARE ŠKOLE U DELNICAMA k.č. 14236 k.o. Delnice	INVESTITOR GRAD DELNICE, JEDINSTVENI UPRAVNI ODJEL TRG 138. BRIGADE HV 4, 51300 DELNICE
PROJEKTANT N. OLUJIĆ, dipl.ing.arh	TLOCRT PRIZEMLJA
	ARHITEKTONSKA ANALIZA POSTOJEĆEG STANJA ZGRADE K O N C E P T 1
	BROJ PROJEKTA 23/13-26/13
	MJERILO 1:100
	DATUM 11/13
	LIST: 3