
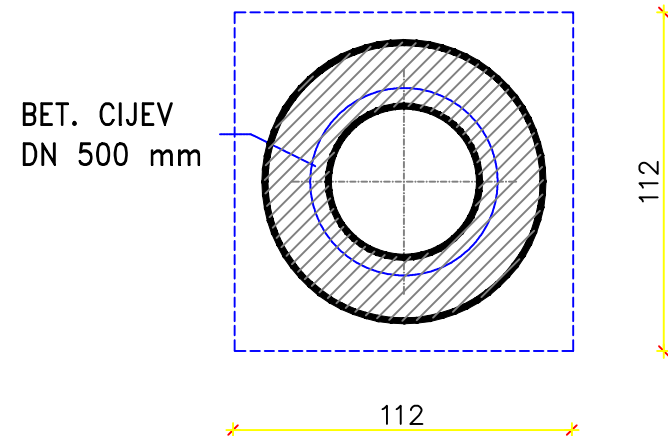


DETALJ SLIVNIKA  
M 1:25

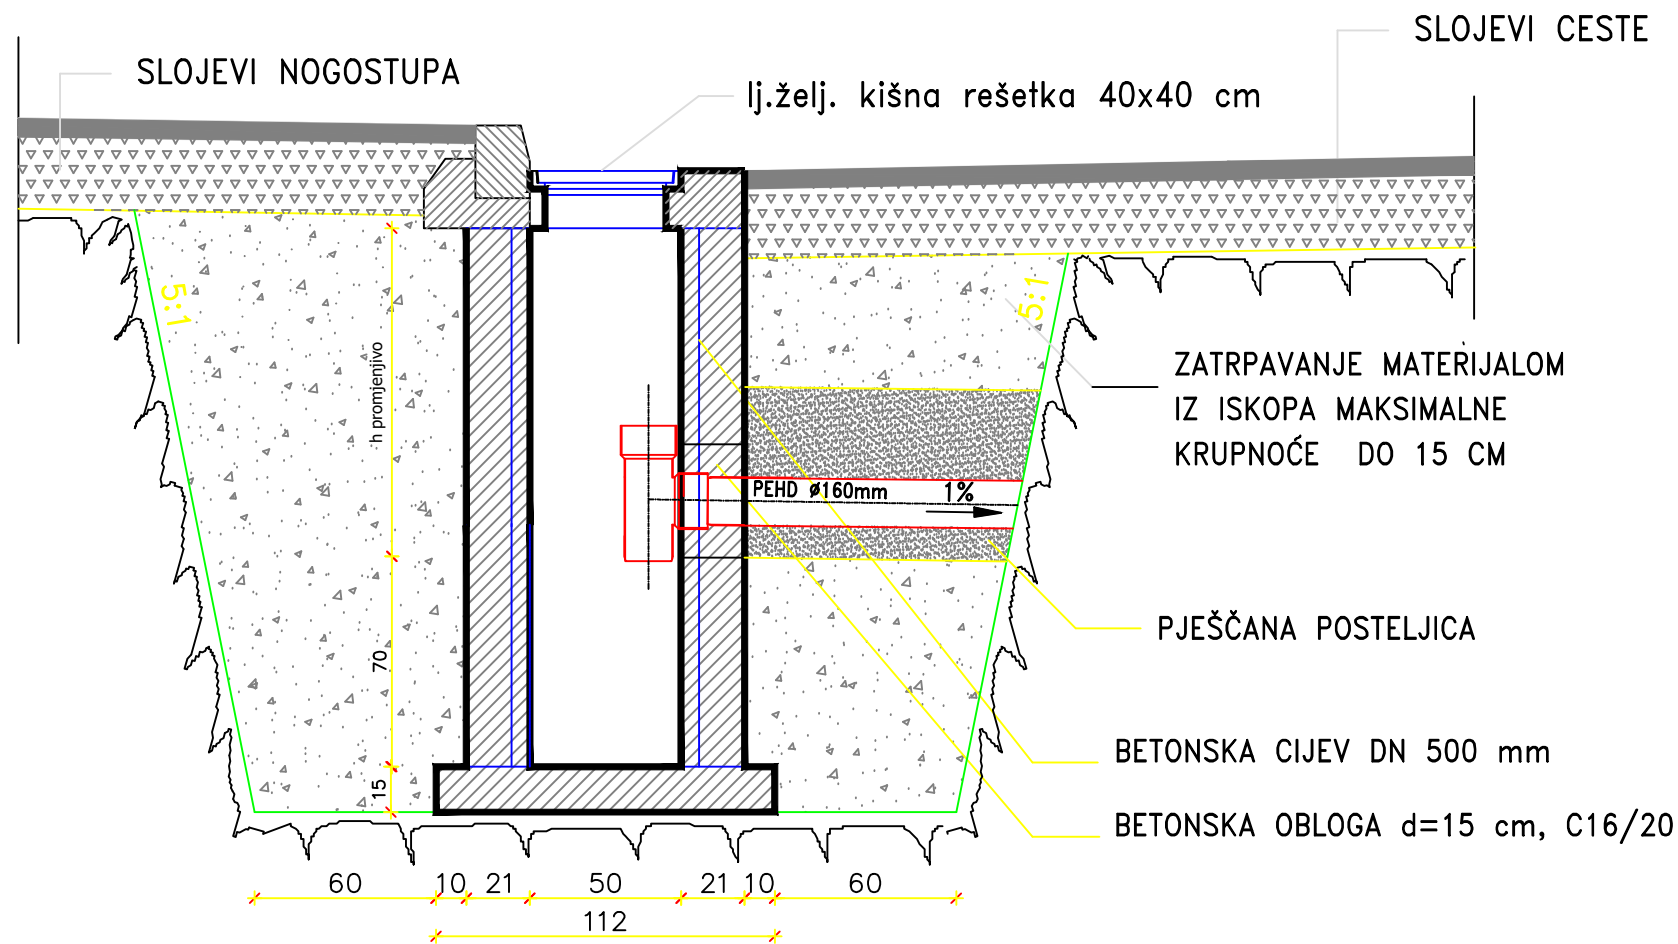

planum logo NOVOST	
GRAĐEVINA: REKONSTRUKCIJA KAMENITE ULICE I DIJELA SAJMIŠNE ULICE, DELNICE	
INVESTITOR: GRAD DELNICE Trg 138 brigade HV, 4, 51300 Delnice	
PROJEKT: IZVEDBENI PROJEKT	
SADRŽAJ: DETALJ SLIVNIKA	
BR. ELABORATA: 03/21-03/21	DATUM: 08.2021.
MJERILO: 1:25	BR. LISTA: 4.14.
PROJEKTANT: ZVONIMIR PRGIĆ, mag.ing.aedif.	